


Schaal: 1/500

JOZEF HELSEN - VAN DEN EYNDE, & KINDEREN: MEYERÏ-STRAAT

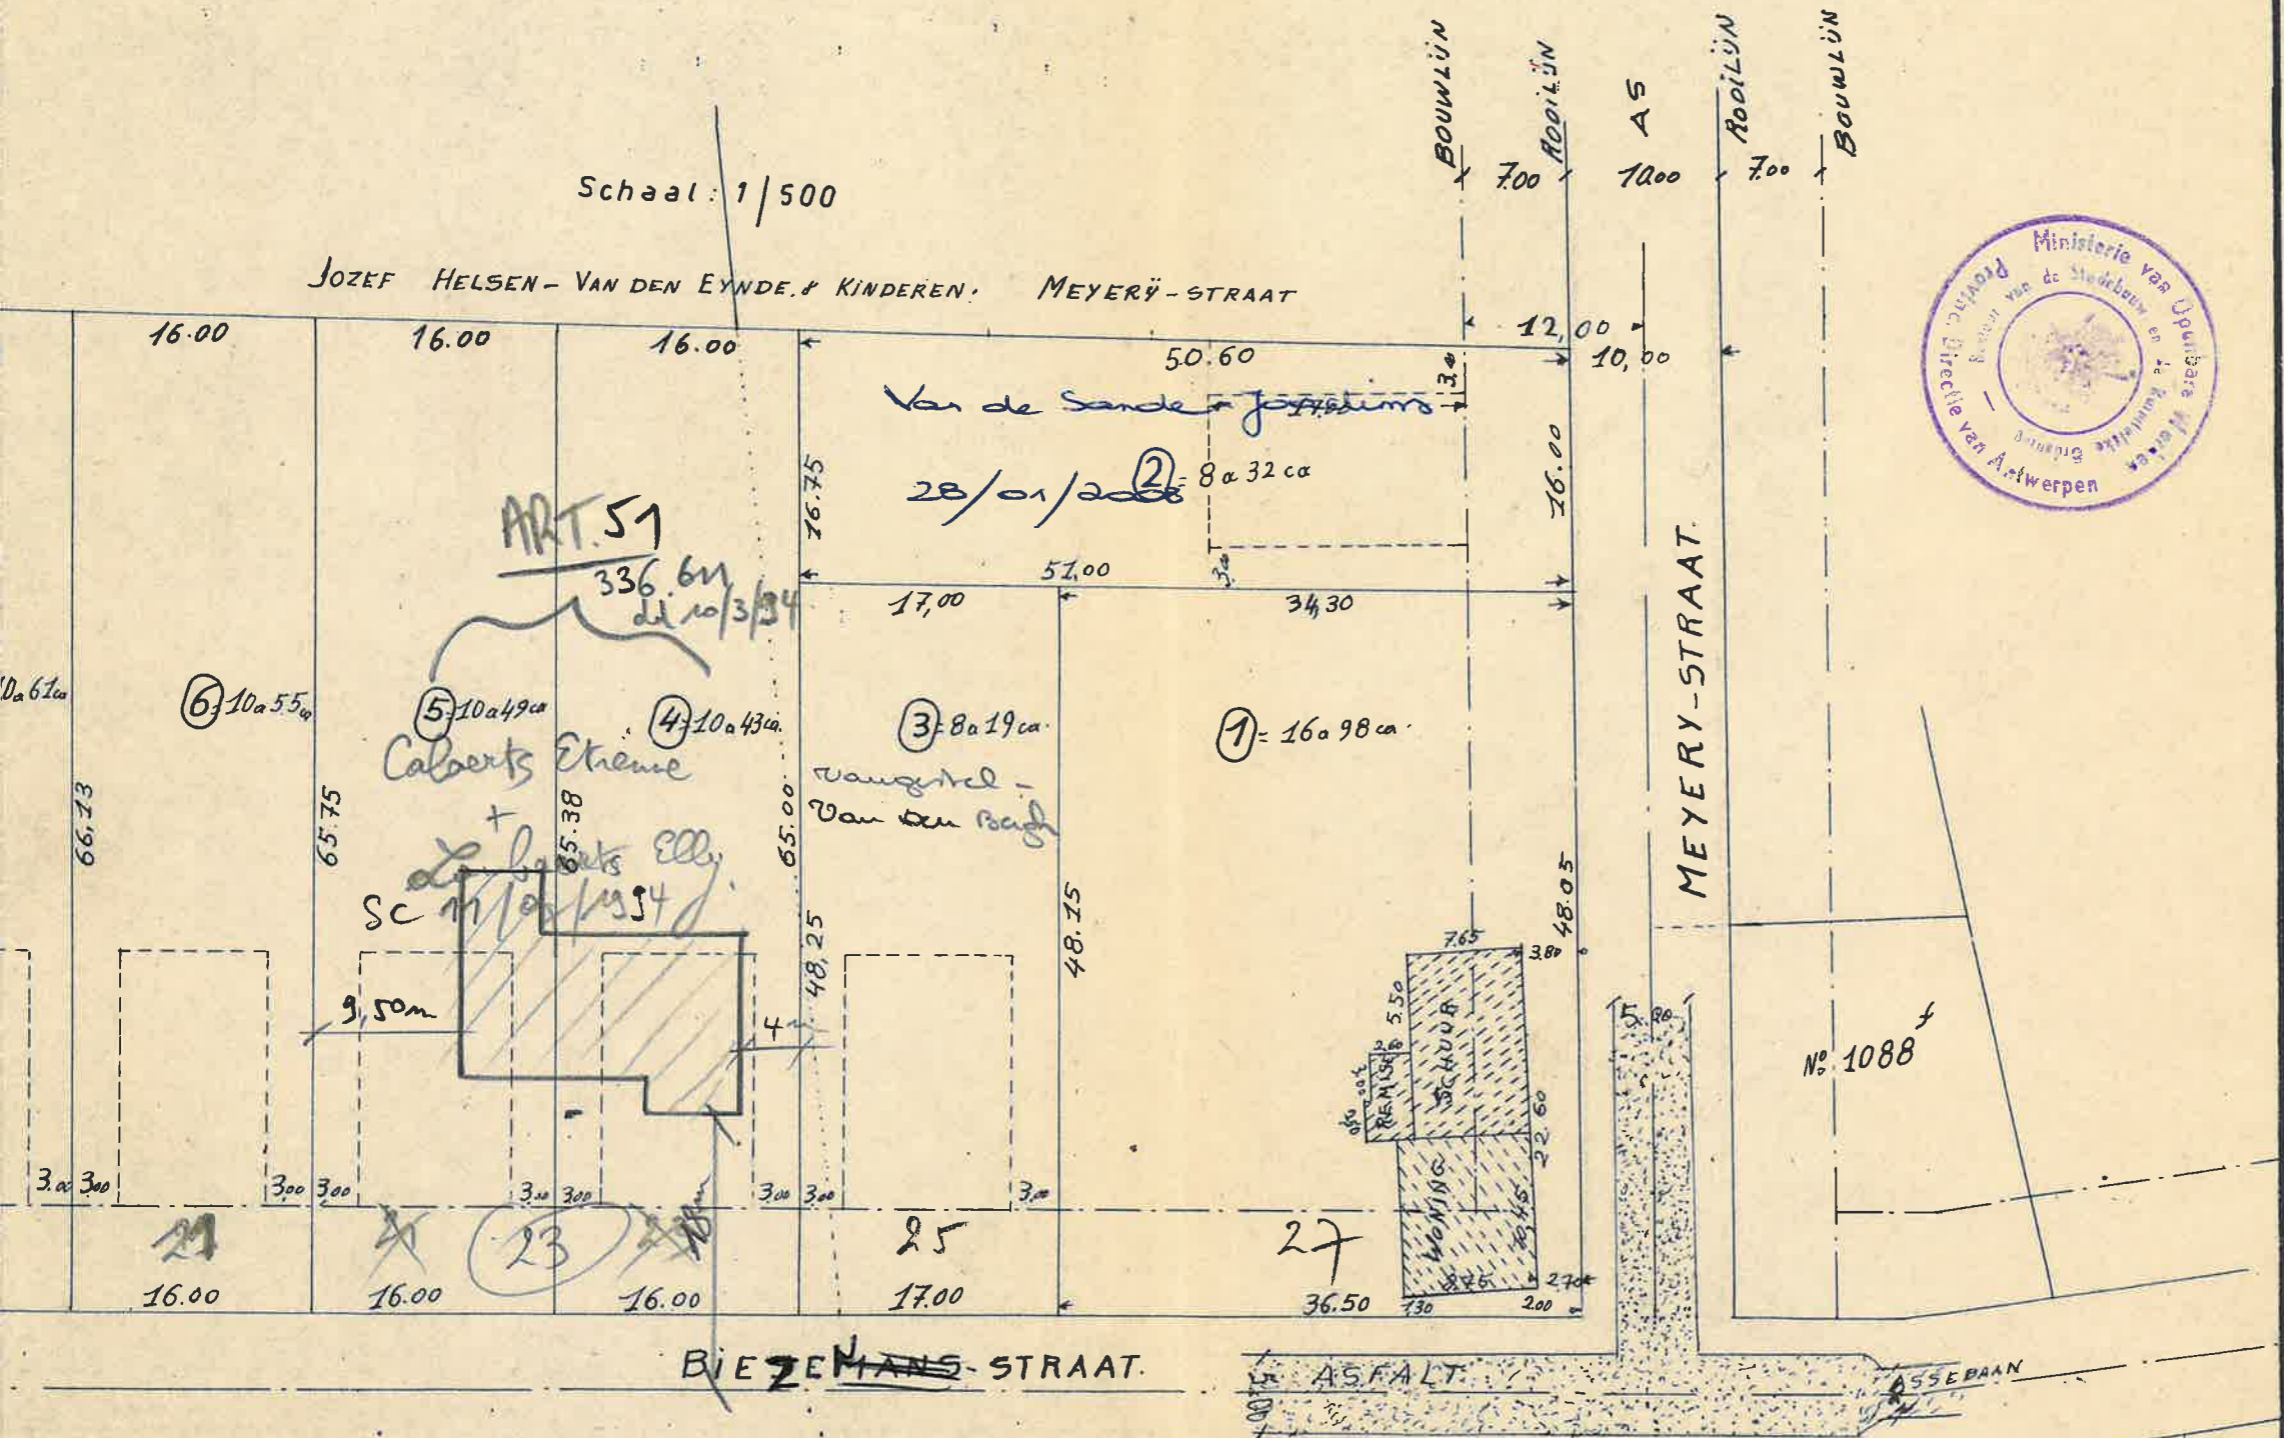

ART. 51

336.61
d. 10/3/34

Van de Sande
28/01/2006
8a 32 ca

5-10a 49 ca
Calberts Etienne

4-10a 43 ca

3-8a 19 ca

1-16a 98 ca

Wanghel -
Van den Bosch

SC 11/02/1934
Calberts Elly

N° 1088

BIEZENANS-STRAAT.

ASFALT

ASSEBAAN